


floor plan

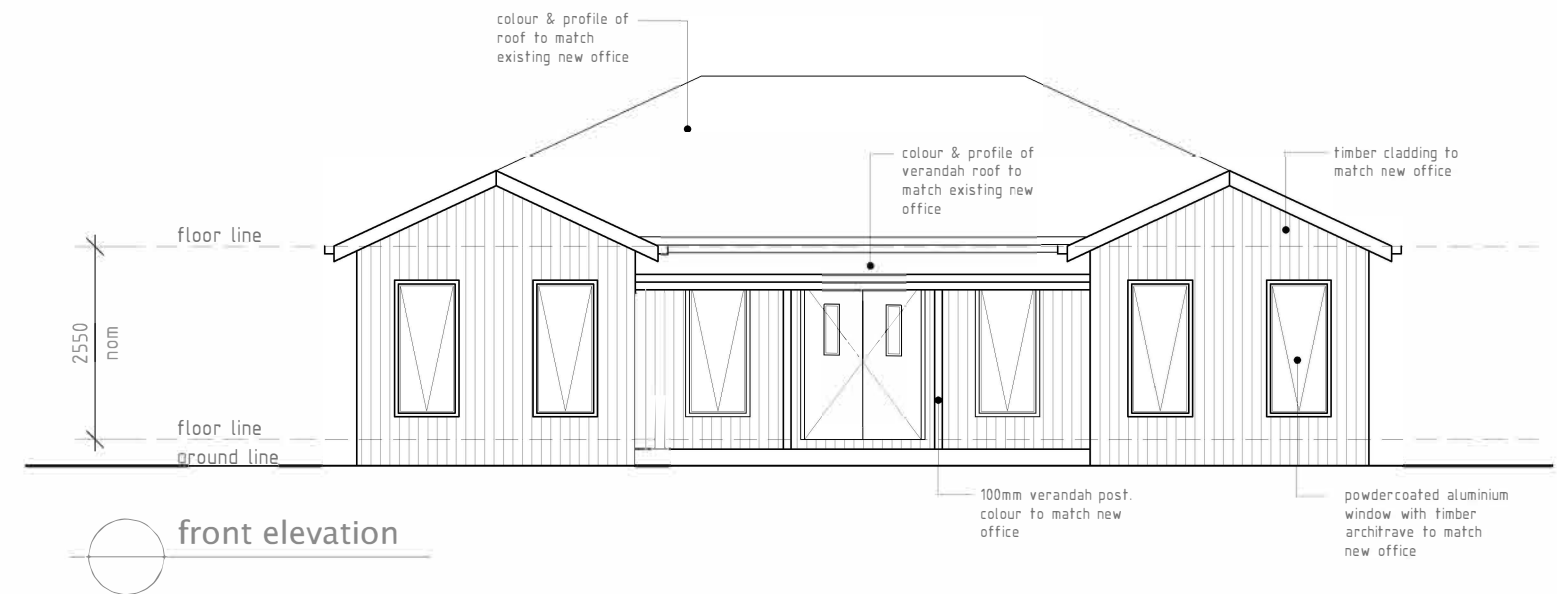


Staff Accommodation

schematic design

date: 7/04/2020 scale: 1:50@A3

building: 141.0m²
 verandah: 16.2m²
 Total: 157.2m²

drawing: SD01

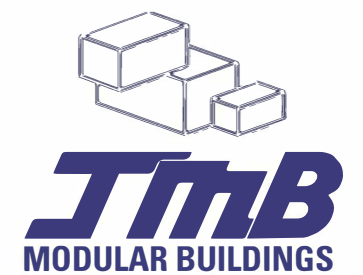

© COPYRIGHT